
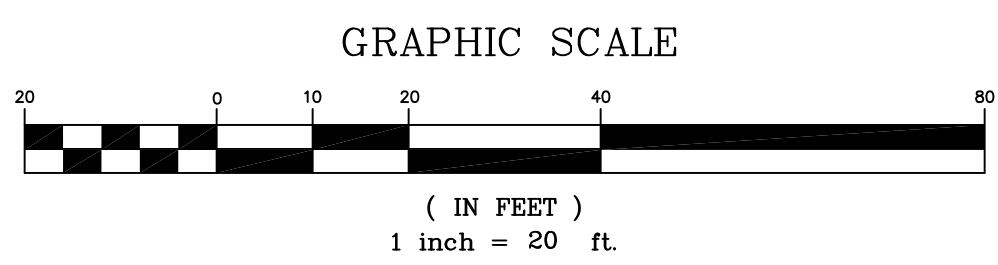


PLANTING SCHEDULE

TREES				
Key	Botanical Name Common Name	Size	Remarks	
TP	<i>Thuja plicata</i> 'Green Giant' 'Green Giant Arborvitae	7 - 8' ht.	B & B	
SHRUBS				
AZ	<i>Azalea</i> 'Gumpo Pink' Gumpo Pink Azalea	#5	cont.	
CF	<i>Chamaecyparis p.</i> 'Gold Mop' Gold Threadleaf Falsecypress	#5	cont.	
CS	<i>Cornus sericea</i> Redtwig Dogwood	#3	cont.	
HM	<i>Hydrangea</i> 'Endless Summer' Blue Hydrangea	#5	cont.	
IG	<i>Ilex glabra</i> 'Shamrock' Shamrock Inkberry	#5	cont.	
IVF	<i>Ilex verticillata</i> 'Sparkleberry' Female Winterberry	#5	cont.	
IVM	<i>Ilex verticillata</i> 'Sparkleberry' Male Winterberry	#2	cont.	
GROUNDCOVER/PERENNIALS/GRASSES				
AG	<i>Andropogon gerardii</i> Big Blue Stem	#2	cont.	
JC	<i>Juniperus conferta</i> 'Blue Pacific' Shore Juniper	#2	cont.	
NN	<i>Nipponanthemum nipponica</i> Montauk Daisy	#1	cont.	
RF	<i>Rosa</i> 'Flower Carpet Pink Splash' Pink Carpet Rose	#2	cont.	
SS	<i>Schizachyrium scoparium</i> Little Blue Stem	#1	cont.	

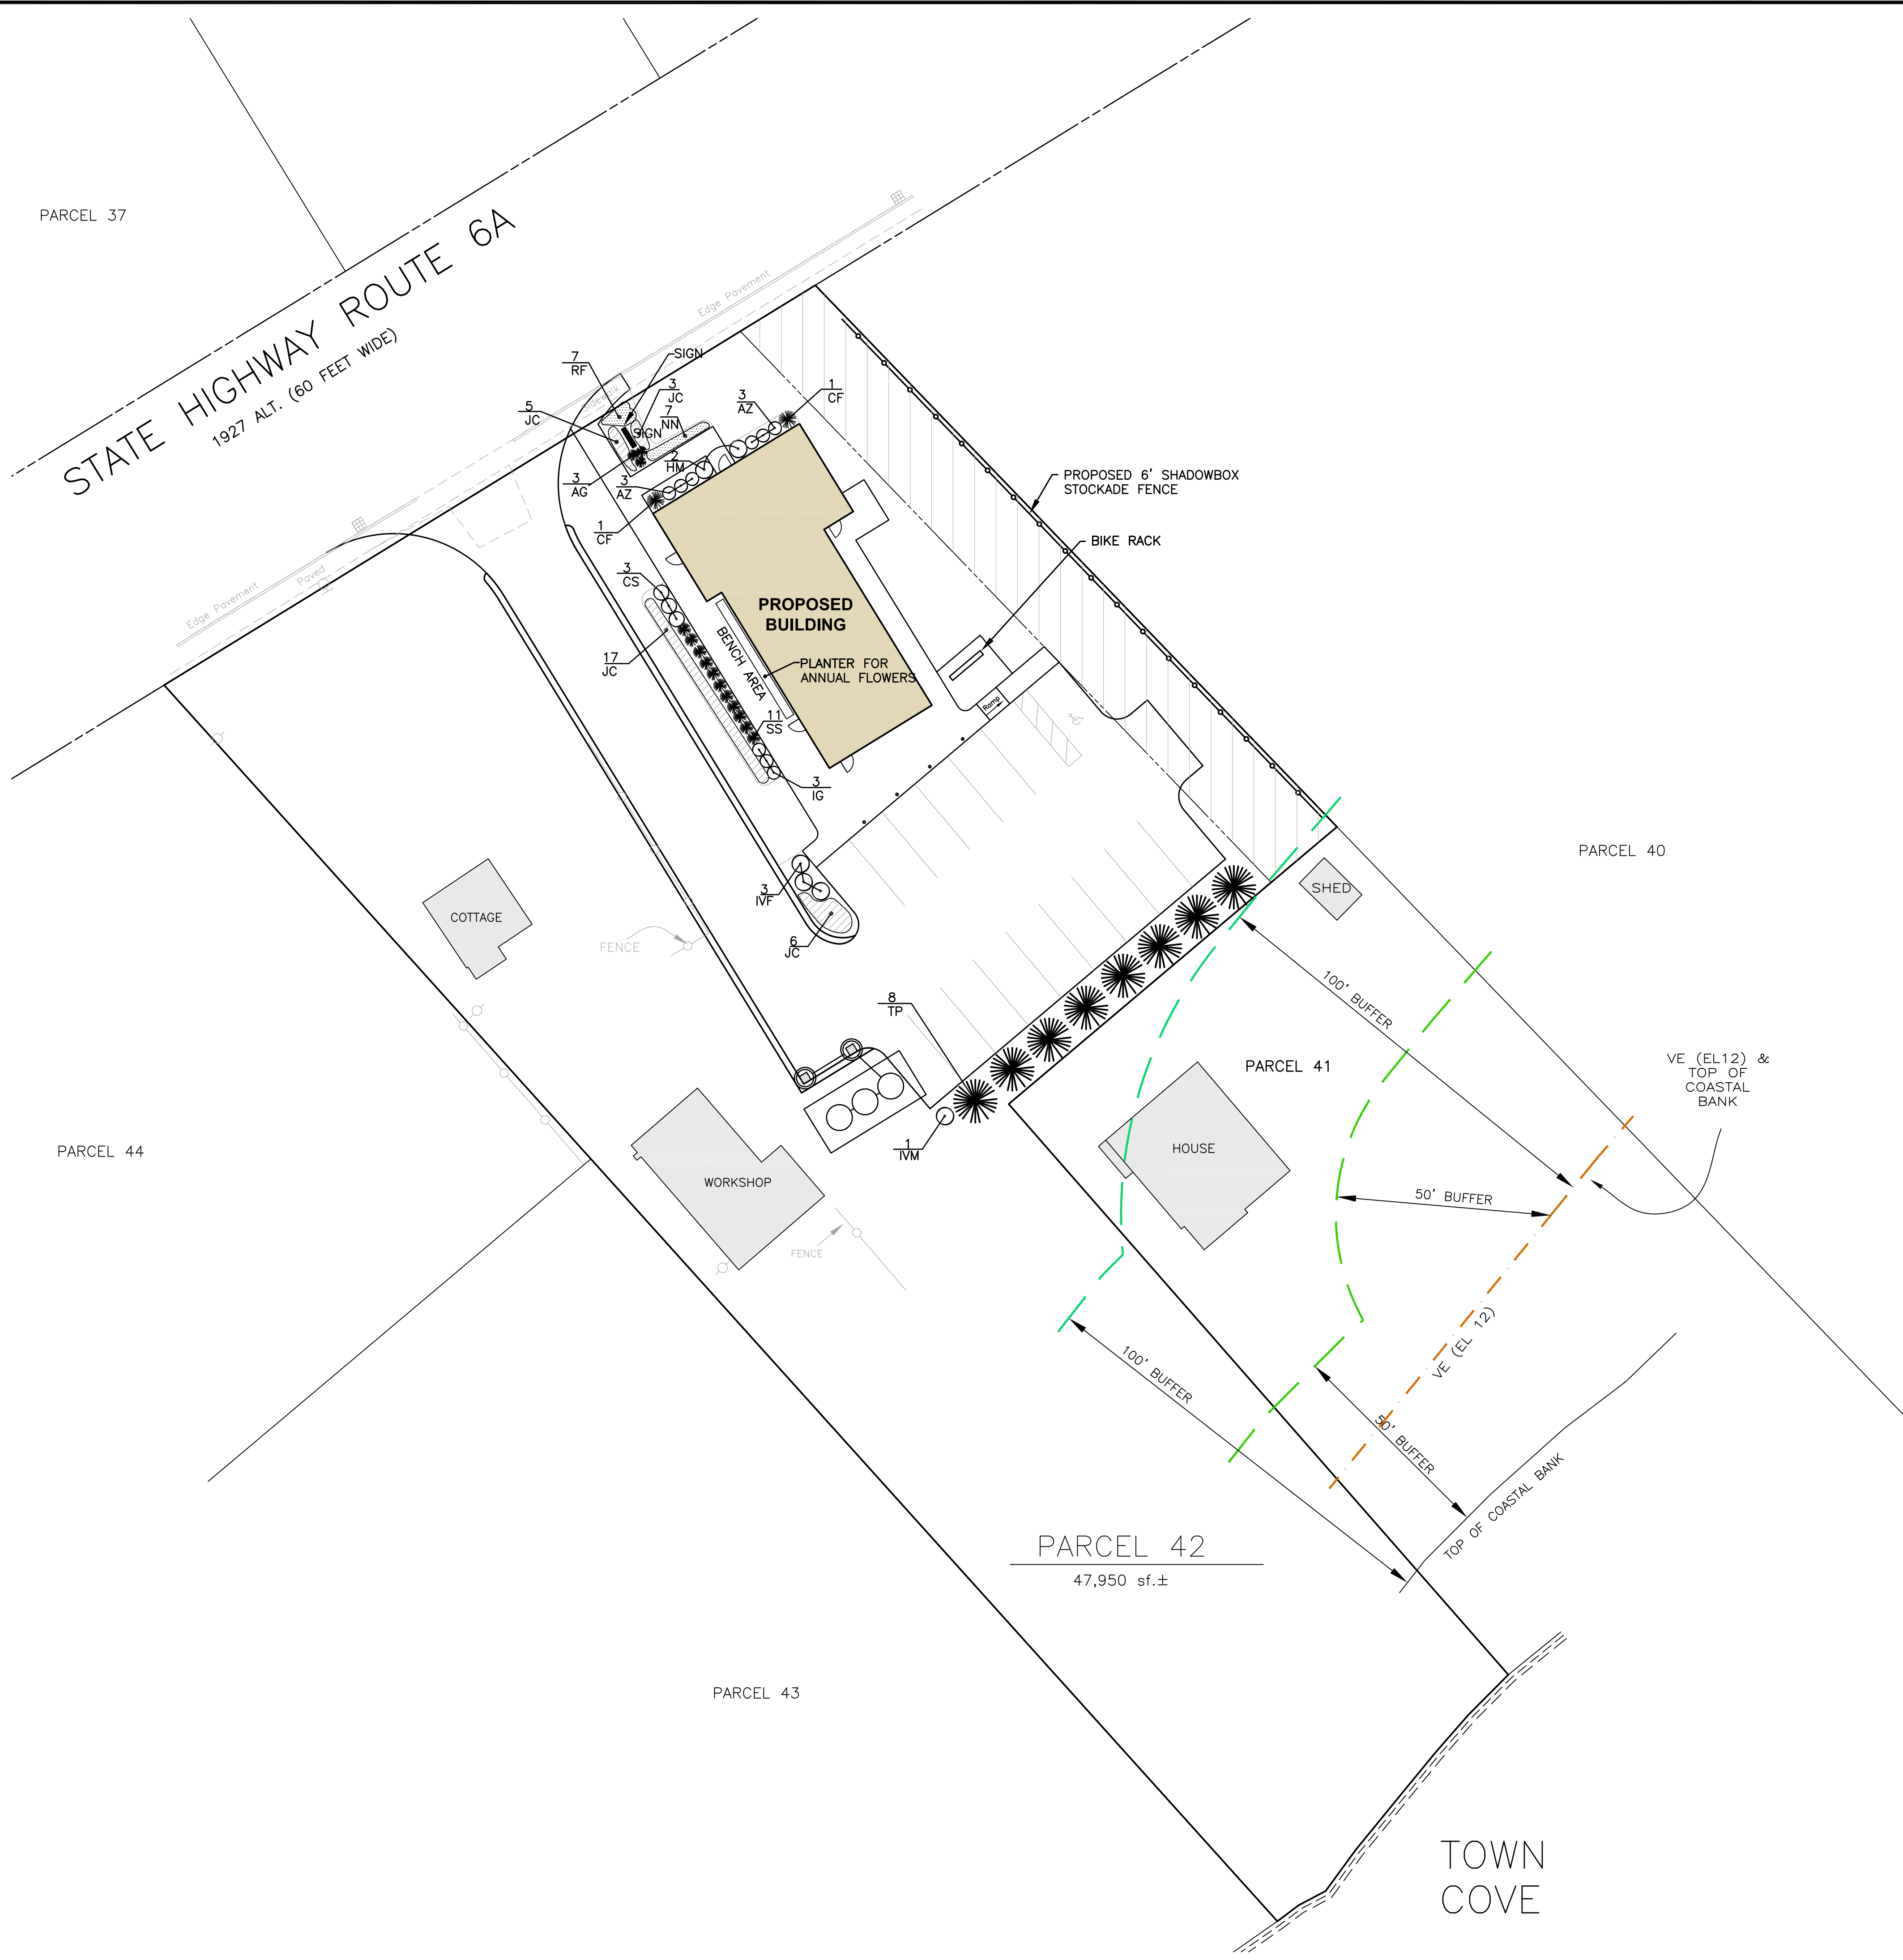

CROSSMAN ENGINEERING
 Rhode Island Massachusetts
 151 Centerville Road 103 Commonwealth Avenue
 Warwick, RI 02886 North Attleboro, MA 02763
 Phone: (401) 738-5660 Phone: (508) 695-1700
 Email: cel@crossmaneng.com

THESE DRAWINGS ARE THE PROPERTY OF CROSSMAN ENGINEERING AND HAVE BEEN PREPARED FOR THEIR CLIENT FOR A SPECIFIC SITE AND PROJECT. THESE DRAWINGS ARE NOT TO BE COPIED OR USED FOR ANY OTHER PURPOSE WITHOUT THE WRITTEN CONSENT OF CROSSMAN ENGINEERING.

KEY PLAN

PROJECT TITLE:

EMBER GARDENS ORLEANS CANNABIS FACILITY
 41 MA-6A CRANBERRY HIGHWAY
 ORLEANS, MA

PREPARED FOR:

EMBER GARDENS
 ONE JAMES P. MURPHY HIGHWAY
 SUITE 200
 WEST WARWICK, RI 02893

DRAWING TITLE:

LANDSCAPE PLAN

DATE: NOVEMBER 2022 SCALE: 1"=20'
 DWG. NAME: M282.10-L01-LAND.dwg

REVISIONS		
NUMBER	REMARKS	DATE
1	SIDEWALKS	11/21/22

DRAWING NUMBER
L1
 SHEET: 1 OF 1